


LAKE BURBANK

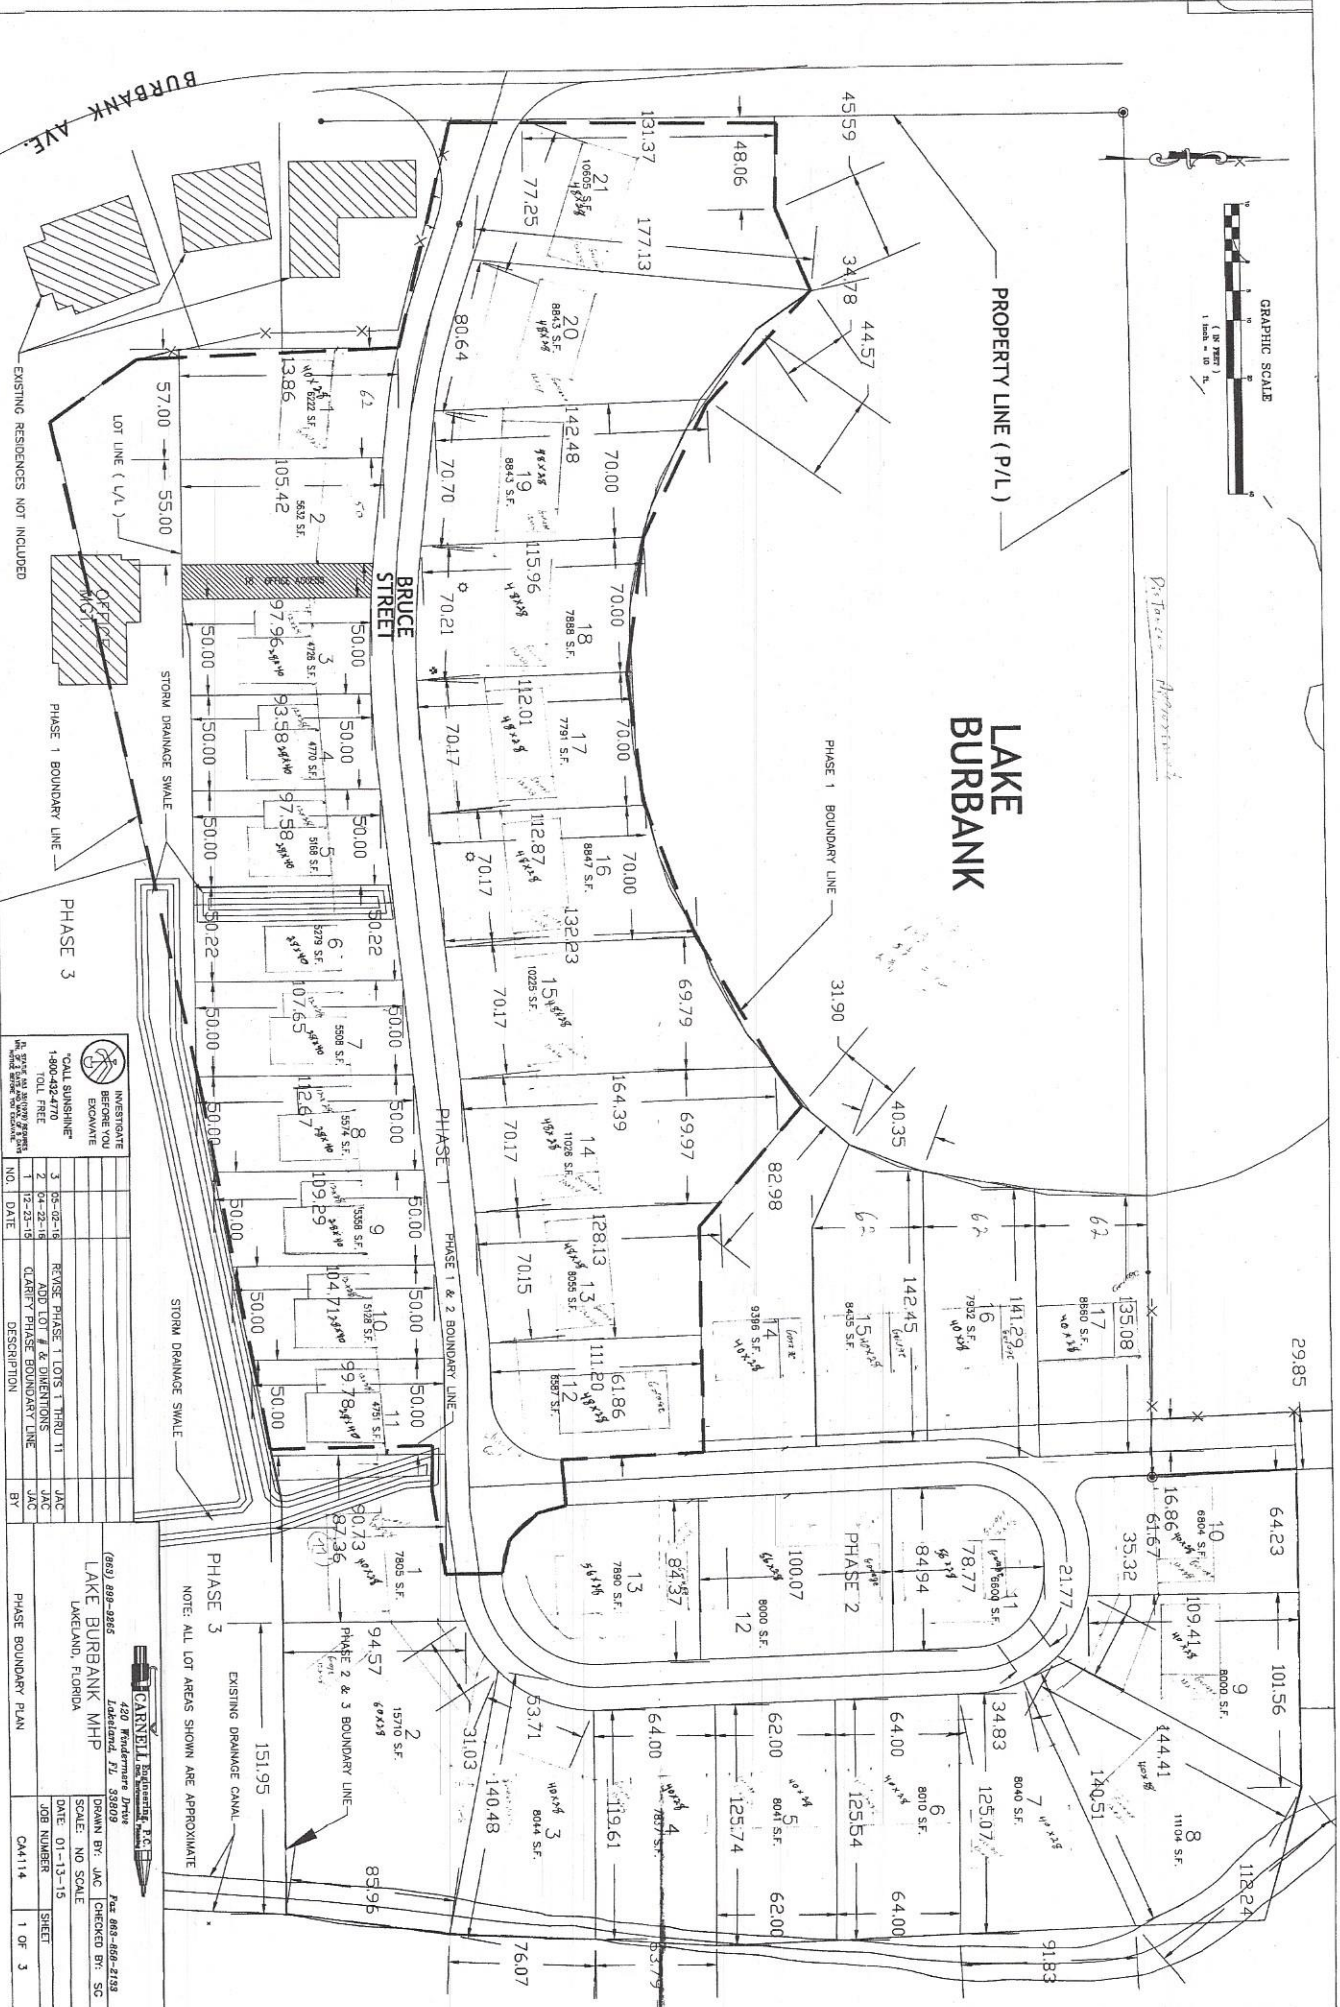

NO.	DATE	DESCRIPTION

INVESTIGATE BEFORE YOU EXCAVATE
 TOLL FREE

LAKE BURBANK MHP
 LAKELAND, FLORIDA

PHASE BOUNDARY PLAN

NOTE: ALL LOT AREAS SHOWN ARE APPROXIMATE

EXISTING DRAINAGE CANAL

STORM DRAINAGE SWALE

